


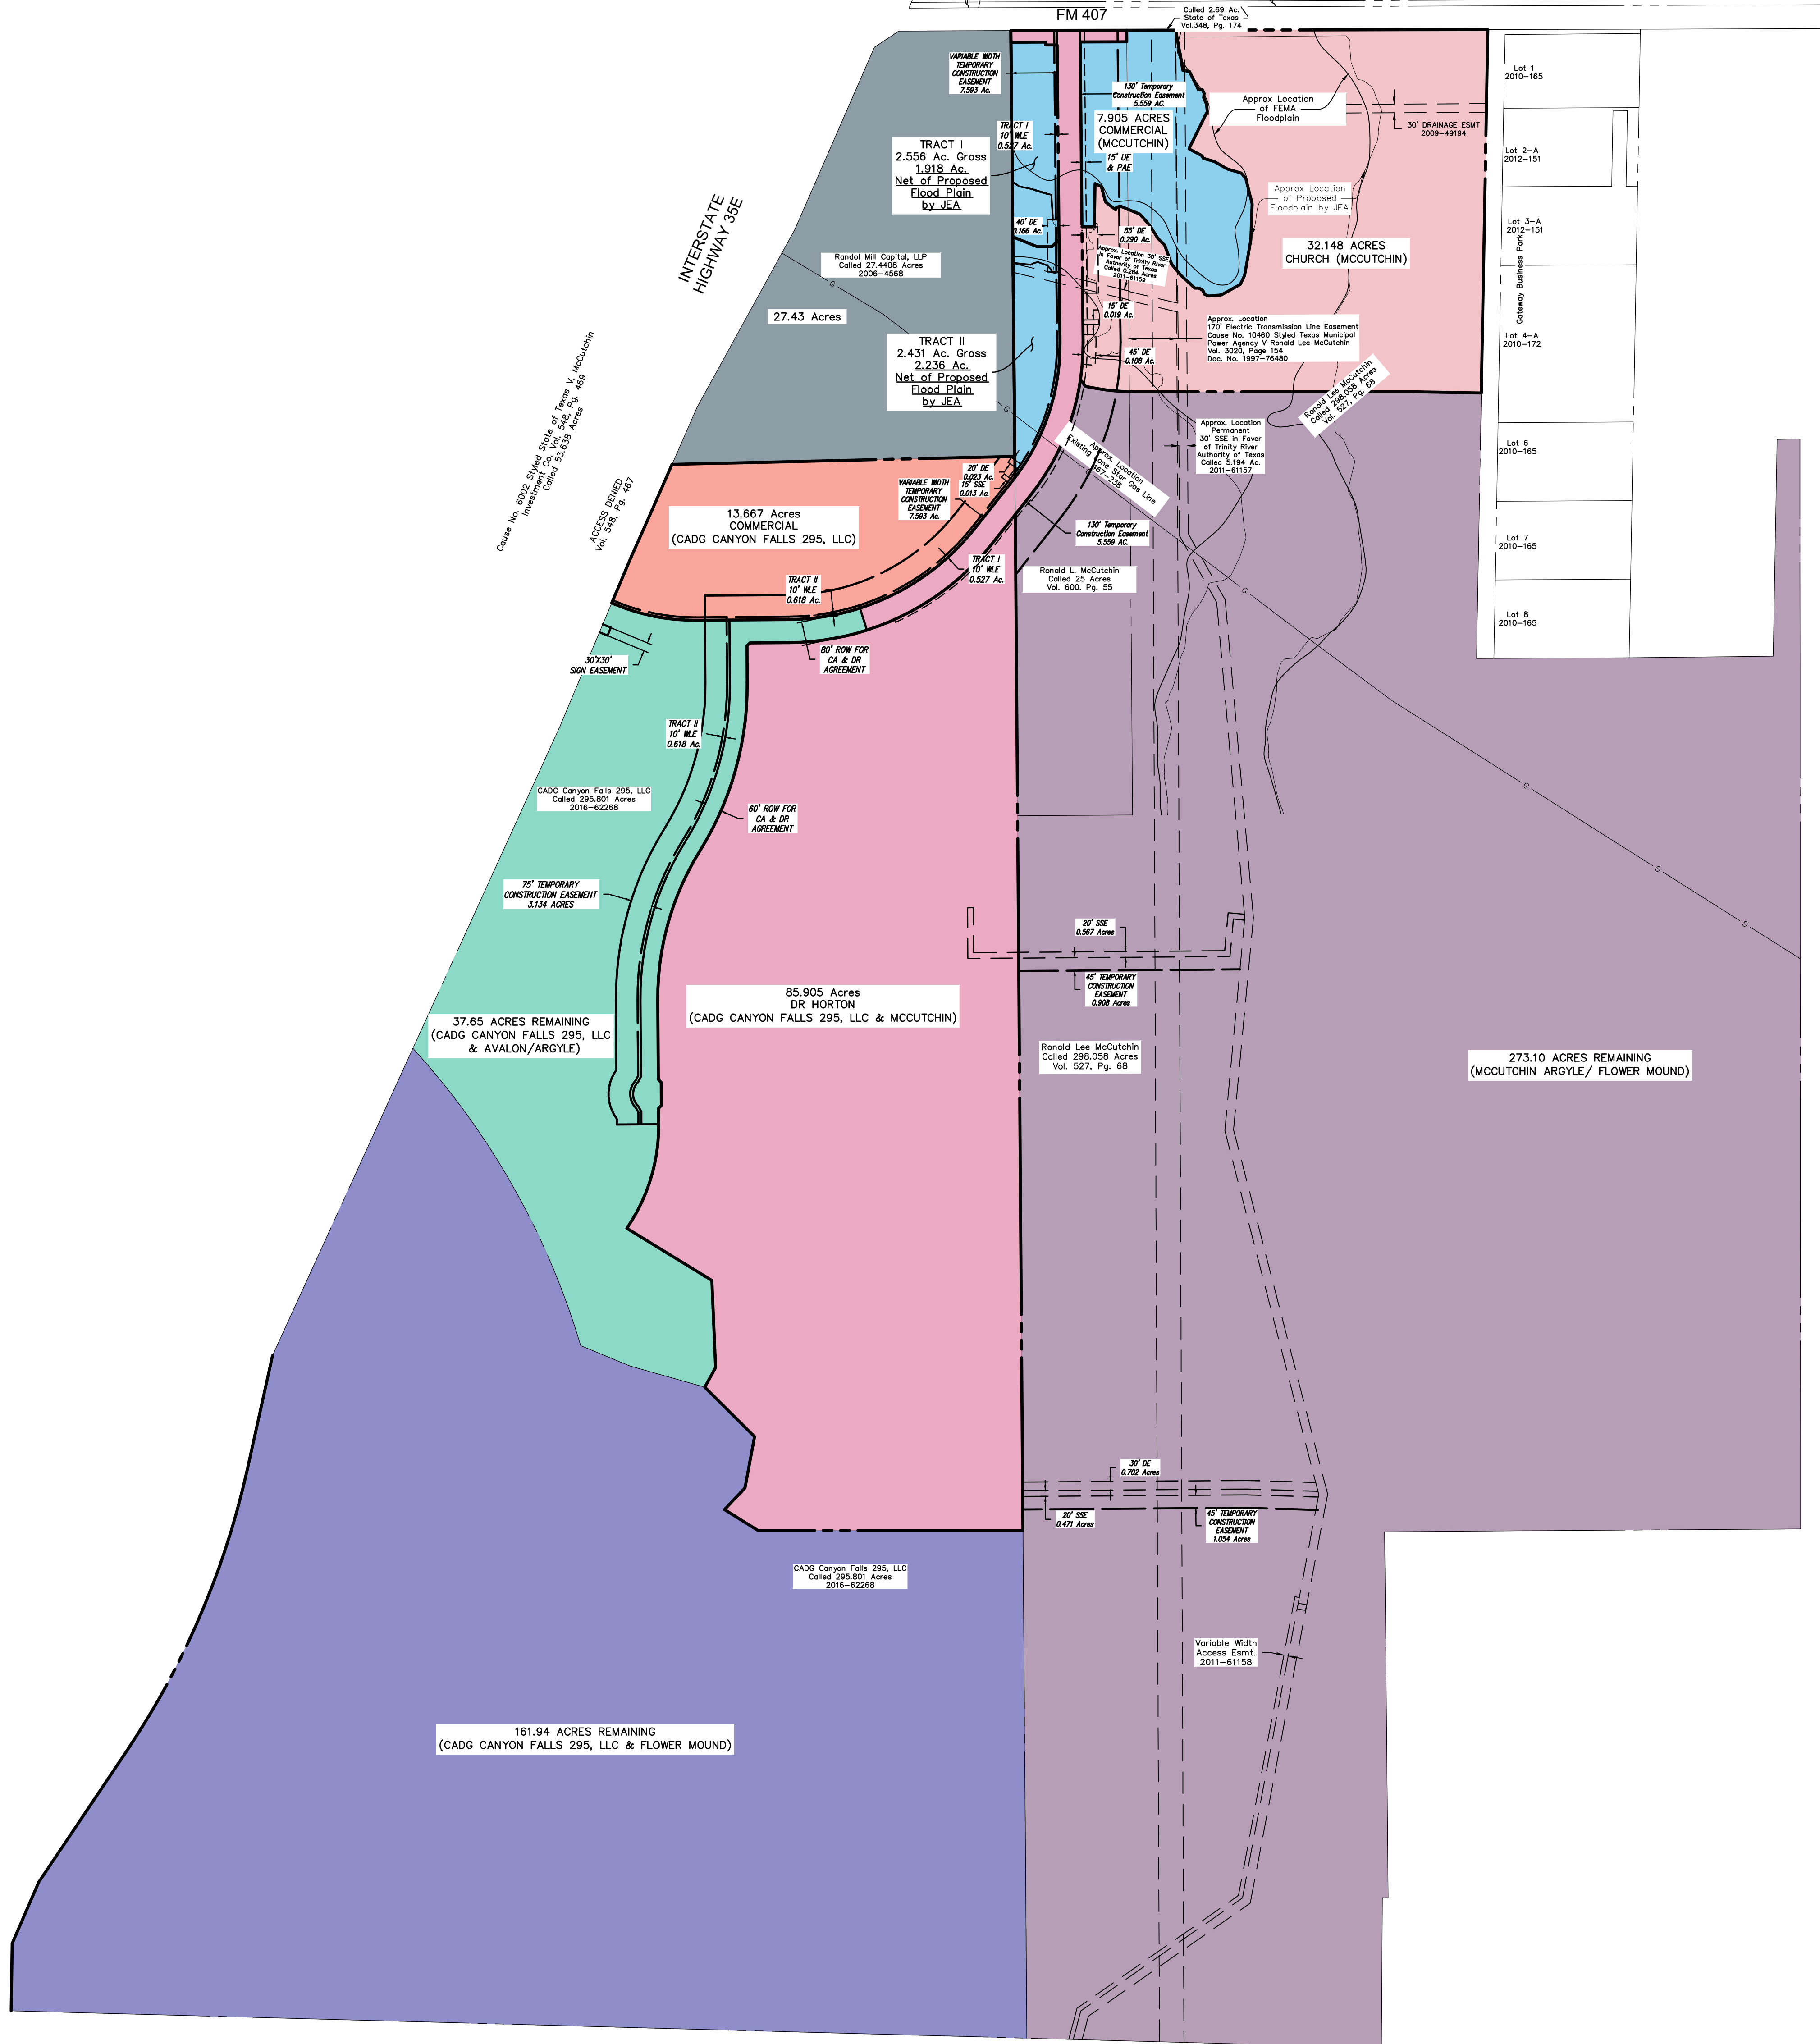

300 0 300 600 900 Feet
SCALE: 1" = 300'



PRELIMINARY DOCUMENT:
THIS DOCUMENT SHALL NOT BE RECORDED FOR ANY PURPOSE AND SHALL NOT
BE USED OR VIEWED OR RELIED UPON AS A FINAL SURVEY DOCUMENT.
MARK PAINE, RPLS 6078 8/30/19

EXHIBIT
in the
F. W. THORNTON SURVEY, ABSTRACT NO. 1244
TOWN OF ARGYLE
DENTON COUNTY, TEXAS



The John R. McAdams
Company, Inc.
(DBA, G&A | McAdams)
111 Hillside Drive
Lewisville, Texas 75057
972.436.9712
201 Country View Drive
Roanoke, Texas 76262
940.240.1012
TBPE: 19762 TBPLS: 10194440
www.gacon.com
www.mcadamsco.com

Project: 8/20/2019 2:42 PM, J. Paine, Survey, 4270201912111.PN, 11, 3000